



THIS DOCUMENT IS PREPARED BY E&M LUMBUS B.V. FOR N.V. NEDERLANDSE GASLIJNEN AND CONTAINS ALL PROPRIETARY AND/OR CONFIDENTIAL INFORMATION AND ITS USE IS CONDITIONED UPON THE USER'S AGREEMENT NOT TO REPRODUCE THIS DOCUMENT IN WHOLE OR IN PART, NOR THE MATERIAL DESCRIBED THEREIN, NOR TO USE THE DOCUMENT FOR ANY PURPOSE OTHER THAN SOLELY FOR ADDRESSING THE ZWINDING PROJECT.

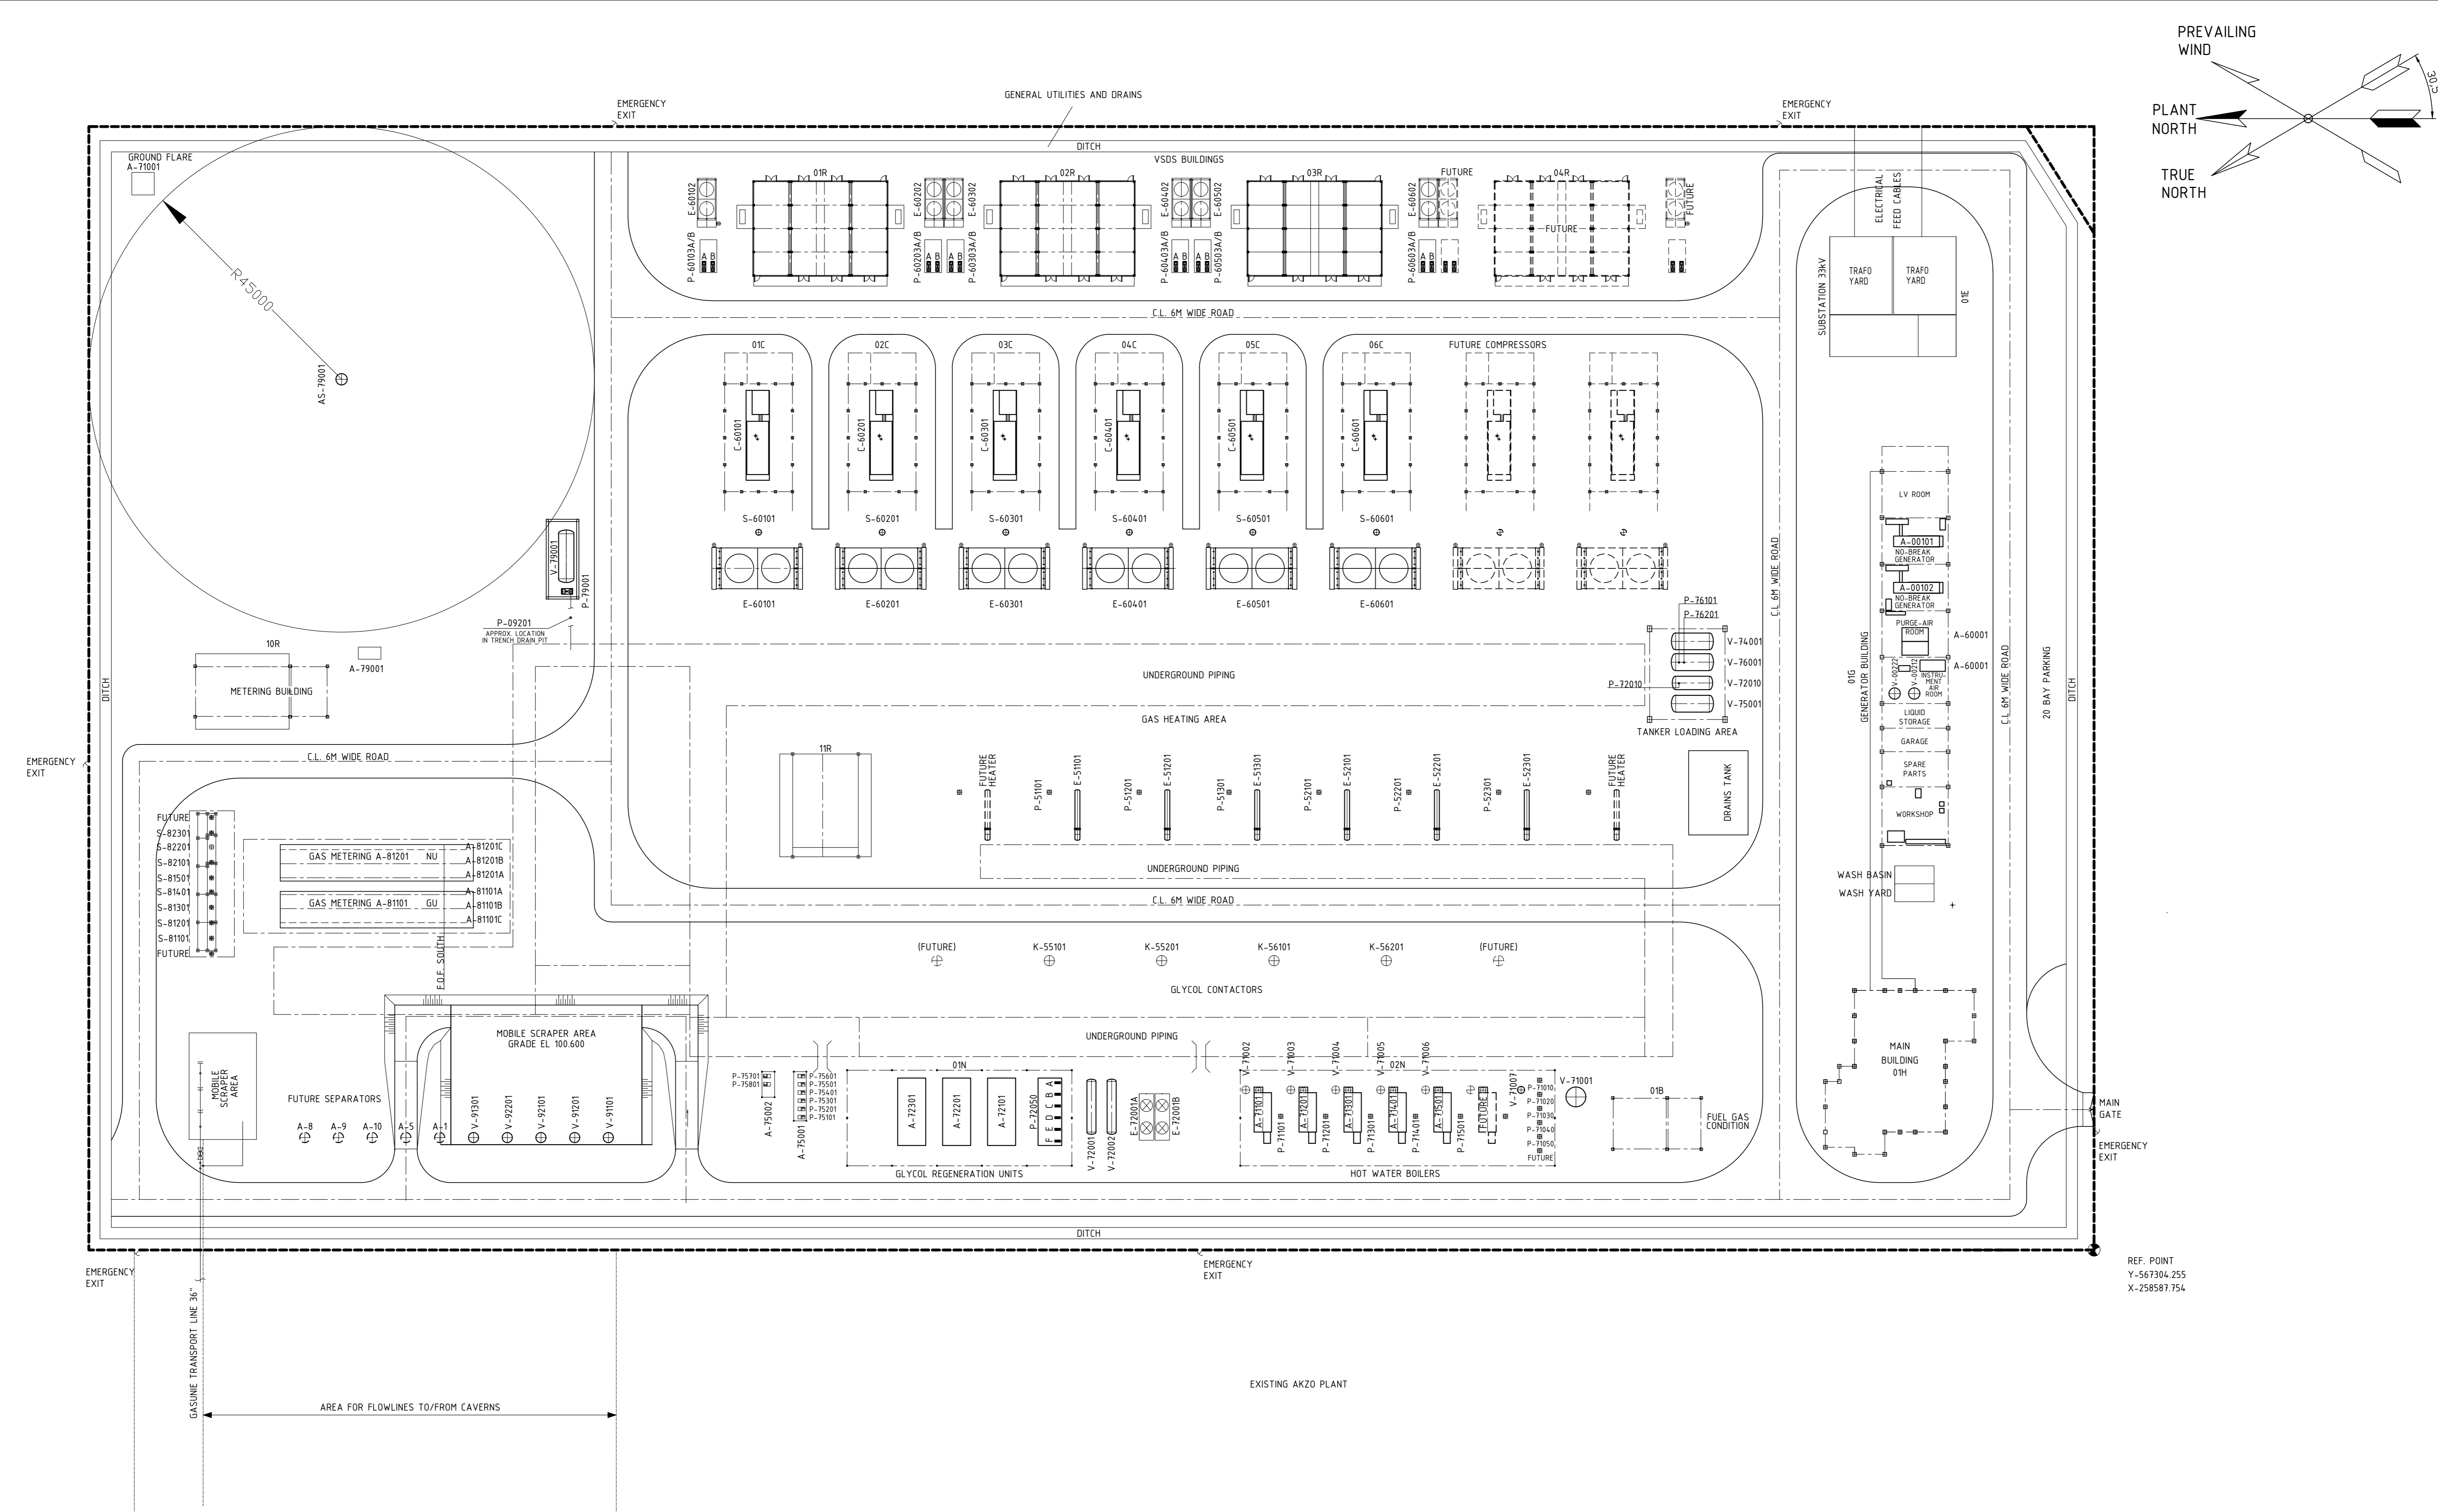

**GENERAL NOTES**  
 1. GRADE ELEVATION +100.000 EQUALS +2.2m NAP

**NOTES**

Rev	Date	Drawn	Description	CHK'd	App'd
7	12-05-2017	AOLK	AS BUILT		HWKS
6	16-09-2016	JHKA	AS BUILT		HWKS
5	30-09-2013	MHABOUDI	AS BUILT		HVE HVE
4	23-06-2011	FAL	A.F.C. FOR EXTENSION		HVE KERSSIES

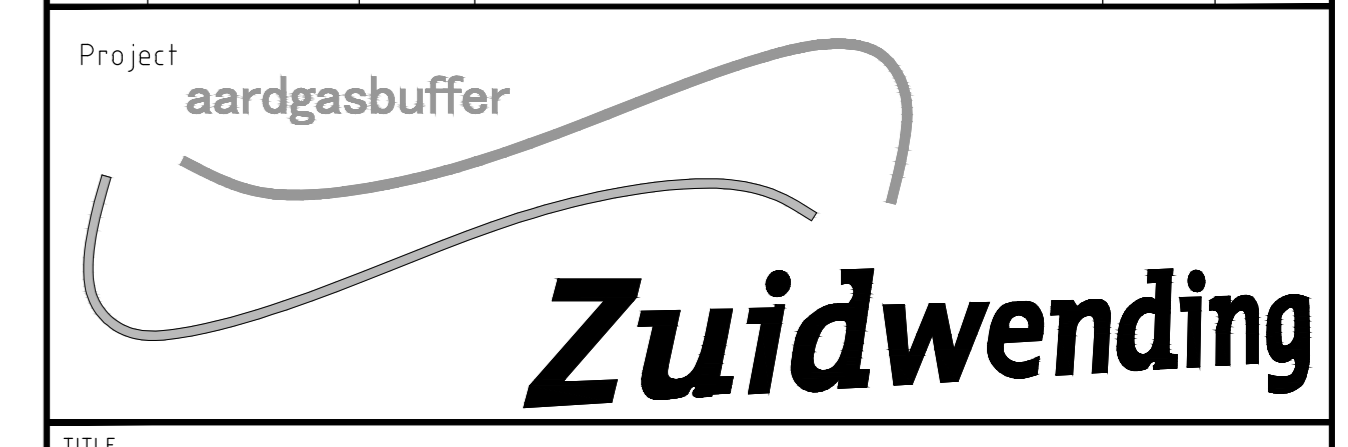

Project		Title	
ALS	UITGEVOERD	PLOT PLAN ZUIDWENDING	
DESIGNED BY	TEBODON	SCALE	1:500
CHECKED BY	OTW	DATE	12-05-2017
PROJECT NO.	51	PROJECT NAME	A-436-LM-000-004
DATE	12-05-2017	SCALE	1:500

**BUILDINGS SCHEDULE**

No.	DESCRIPTION
01H	MAIN BUILDING
01G	GENERATOR BUILDING
01/04R	VSDS BUILDINGS
11R	PRODUCTION GAS UTILITIES BUILDING
10R	METERING BUILDING
01	DELETED
01/05C	COMPRESSOR BUILDINGS
01E	SUBSTATION
01N	REGENERATOR BUILDING
02N	HOT WATER BOILER BUILDING
01B	FUEL GAS CONDITIONING BUILDING
12R	DELETED

**EQUIPMENT LIST**

ITEM No.	DESCRIPTION	ITEM No.	DESCRIPTION	ITEM No.	DESCRIPTION	ITEM No.	DESCRIPTION
A-00101	NO BREAKSET	E-51301	PRODUCTION GAS HEAT EXCHANGER (IGU)	P-60203 B	COOLING WATER CIRCULATION PUMP	P-75601	METHANOL INJECTION PUMP
A-00102	NO BREAKSET	E-52101	PRODUCTION GAS HEAT EXCHANGER (INU)	P-60303 A	COOLING WATER CIRCULATION PUMP	P-75701	METHANOL INJECTION PUMP
A-00211	INSTRUMENT AIR PACKAGE 1	E-60301	PRODUCTION GAS HEAT EXCHANGER (INU)	P-60303 B	COOLING WATER CIRCULATION PUMP	P-75801	METHANOL INJECTION PUMP
A-60001	PURGE AIR PACKAGE	E-52301	PRODUCTION GAS HEAT EXCHANGER (INU)	P-60403 A	COOLING WATER CIRCULATION PUMP	P-76101	DIESEL TRANSFER PUMP
A-71001	GROUND FLARE (HOLD)	E-60101	COMPRESSOR AFTER COOLER	P-60403 B	COOLING WATER CIRCULATION PUMP	P-76201	DIESEL TRANSFER PUMP
A-71101	HOT WATER BOILER UNIT	E-60201	COMPRESSOR AFTER COOLER	P-60503 A	COOLING WATER CIRCULATION PUMP	P-79001	VENT KO DRUM PUMP
A-71201	HOT WATER BOILER UNIT	E-60301	COMPRESSOR AFTER COOLER	P-60503 B	COOLING WATER CIRCULATION PUMP	P-09201	TRENCH DEWATERING PUMP
A-71301	HOT WATER BOILER UNIT	E-60401	COMPRESSOR AFTER COOLER	P-60603 A	COOLING WATER CIRCULATION PUMP	S-60101	GAS COMPRESSOR SUCTION SCRUBBER
A-71401	HOT WATER BOILER UNIT	E-60501	COMPRESSOR AFTER COOLER	P-60603 B	COOLING WATER CIRCULATION PUMP	S-60201	GAS COMPRESSOR SUCTION SCRUBBER
A-71501	HOT WATER BOILER UNIT	E-60601	COMPRESSOR AFTER COOLER	P-71010	HOT WATER TRANSFER PUMP	S-60301	GAS COMPRESSOR SUCTION SCRUBBER
A-72101	GLYCOL REGENERATION UNIT 1	E-60102	WATER COOLER	P-71020	HOT WATER TRANSFER PUMP	S-60401	GAS COMPRESSOR SUCTION SCRUBBER
A-72201	GLYCOL REGENERATION UNIT 2	E-60202	WATER COOLER	P-71030	HOT WATER TRANSFER PUMP	S-60501	GAS COMPRESSOR SUCTION SCRUBBER
A-72301	GLYCOL REGENERATION UNIT 3	E-60302	WATER COOLER	P-71040	HOT WATER TRANSFER PUMP	S-60601	GAS COMPRESSOR SUCTION SCRUBBER
A-75001	METHANOL INJECTION PACKAGE	E-60402	WATER COOLER	P-71050	HOT WATER TRANSFER PUMP	S-81101	INJECTION METERING FILTER
A-75002	METHANOL INJECTION PACKAGE	E-60502	WATER COOLER	P-71101	HOT WATER CIRCULATION PUMP	S-81201	INJECTION METERING FILTER
A-79001	CO2 PACKAGE	E-60402	WATER COOLER	P-71201	HOT WATER CIRCULATION PUMP	S-81301	INJECTION METERING FILTER
A-8101 A	METERING PACKAGE (IGU)	E-72001A	GLYCOL AIR COOLER	P-71301	HOT WATER CIRCULATION PUMP	S-81401	INJECTION METERING FILTER
A-8101 B	METERING PACKAGE (IGU)	E-72001B	GLYCOL AIR COOLER	P-71401	HOT WATER CIRCULATION PUMP	S-81501	INJECTION METERING FILTER
A-8101 C	METERING PACKAGE (IGU) SPARE	K-55101	GLYCOL CONTACTOR 1 (IGU)	P-71501	HOT WATER CIRCULATION PUMP	S-82101	INJECTION METERING FILTER
A-8101 D	METERING PACKAGE (INU)	K-55201	GLYCOL CONTACTOR 2 (IGU)	P-72010	GLYCOL SUPPLY PUMP	S-82201	INJECTION METERING FILTER
A-8101 E	METERING PACKAGE (INU) SPARE	K-56101	GLYCOL CONTACTOR 3 (INU)	P-72050 A	GLYCOL CIRCULATION PUMP	S-82301	INJECTION METERING FILTER
AS-79001	VENT STACK	K-56201	GLYCOL CONTACTOR 4 (INU)	P-72050 B	GLYCOL CIRCULATION PUMP	V-00212	DRY AIR RECEIVER
C-60101	INJECTION COMPRESSOR	P-51101	WATER RE-CIRCULATION PUMP	P-72050 C	GLYCOL CIRCULATION PUMP	V-00222	DRY AIR RECEIVER
C-60201	INJECTION COMPRESSOR	P-51201	WATER RE-CIRCULATION PUMP	P-72050 D	GLYCOL CIRCULATION PUMP	V-71001	WATER EXPANSION VESSEL (MAIN)
C-60301	INJECTION COMPRESSOR	P-51301	WATER RE-CIRCULATION PUMP	P-72050 E	GLYCOL CIRCULATION PUMP	V-71002	WATER EXPANSION VESSEL
C-60401	INJECTION COMPRESSOR	P-52101	WATER RE-CIRCULATION PUMP	P-72050 F	GLYCOL CIRCULATION PUMP	V-71003	WATER EXPANSION VESSEL
C-60501	INJECTION COMPRESSOR	P-52201	WATER RE-CIRCULATION PUMP	P-75101	METHANOL INJECTION PUMP	V-71004	WATER EXPANSION VESSEL
C-60601	INJECTION COMPRESSOR	P-52301	WATER RE-CIRCULATION PUMP	P-75201	METHANOL INJECTION PUMP	V-71005	WATER EXPANSION VESSEL
E-51101	PRODUCTION GAS HEAT EXCHANGER (IGU)	P-60103 A	COOLING WATER CIRCULATION PUMP	P-75301	METHANOL INJECTION PUMP	V-71006	WATER EXPANSION VESSEL
E-51201	PRODUCTION GAS HEAT EXCHANGER (IGU)	P-60103 B	COOLING WATER CIRCULATION PUMP	P-75401	METHANOL INJECTION PUMP	V-71007	SWITCHING VESSEL
E-52101	PRODUCTION GAS HEAT EXCHANGER (IGU)	P-60203 A	COOLING WATER CIRCULATION PUMP	P-75501	METHANOL INJECTION PUMP	V-72001	GLYCOL FLASH DRUM (IRICH)

